

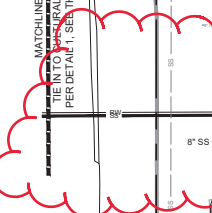


26 January 2023  
THE DRAWINGS OR ACCOMPANYING SPECIFICATIONS SHALL NOT BE USED IN CONNECTION WITH THIS SPECIFIC PROJECT AND ARE TO BE USED OTHERWISE WITHOUT THE EXPRESSED CONSENT OF THE ARCHITECT. THESE SHALL BE NO CHANGES OR DEVIATION FROM THE DRAWINGS OR ACCOMPANYING SPECIFICATIONS WITHOUT THE EXPRESSED CONSENT OF THE ARCHITECT.

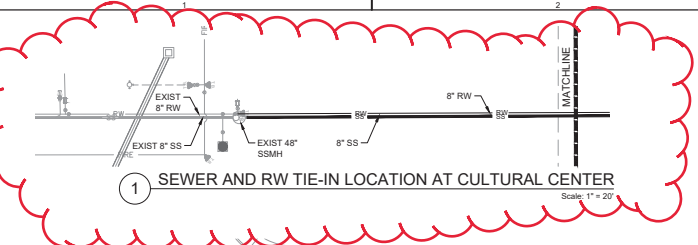

**delowie**  
Architecture • Experience • Integrity  
1515 Momen Blvd.  
Santa Ana, CA 92710  
(949) 299-6696  
delowie.com

**WALLACE GROUP**  
812 CLARION COURT  
SAN LUIS OBISPO, CA 93401  
T 805 544-4011 F 805 544-4294  
www.wallacegroup.us

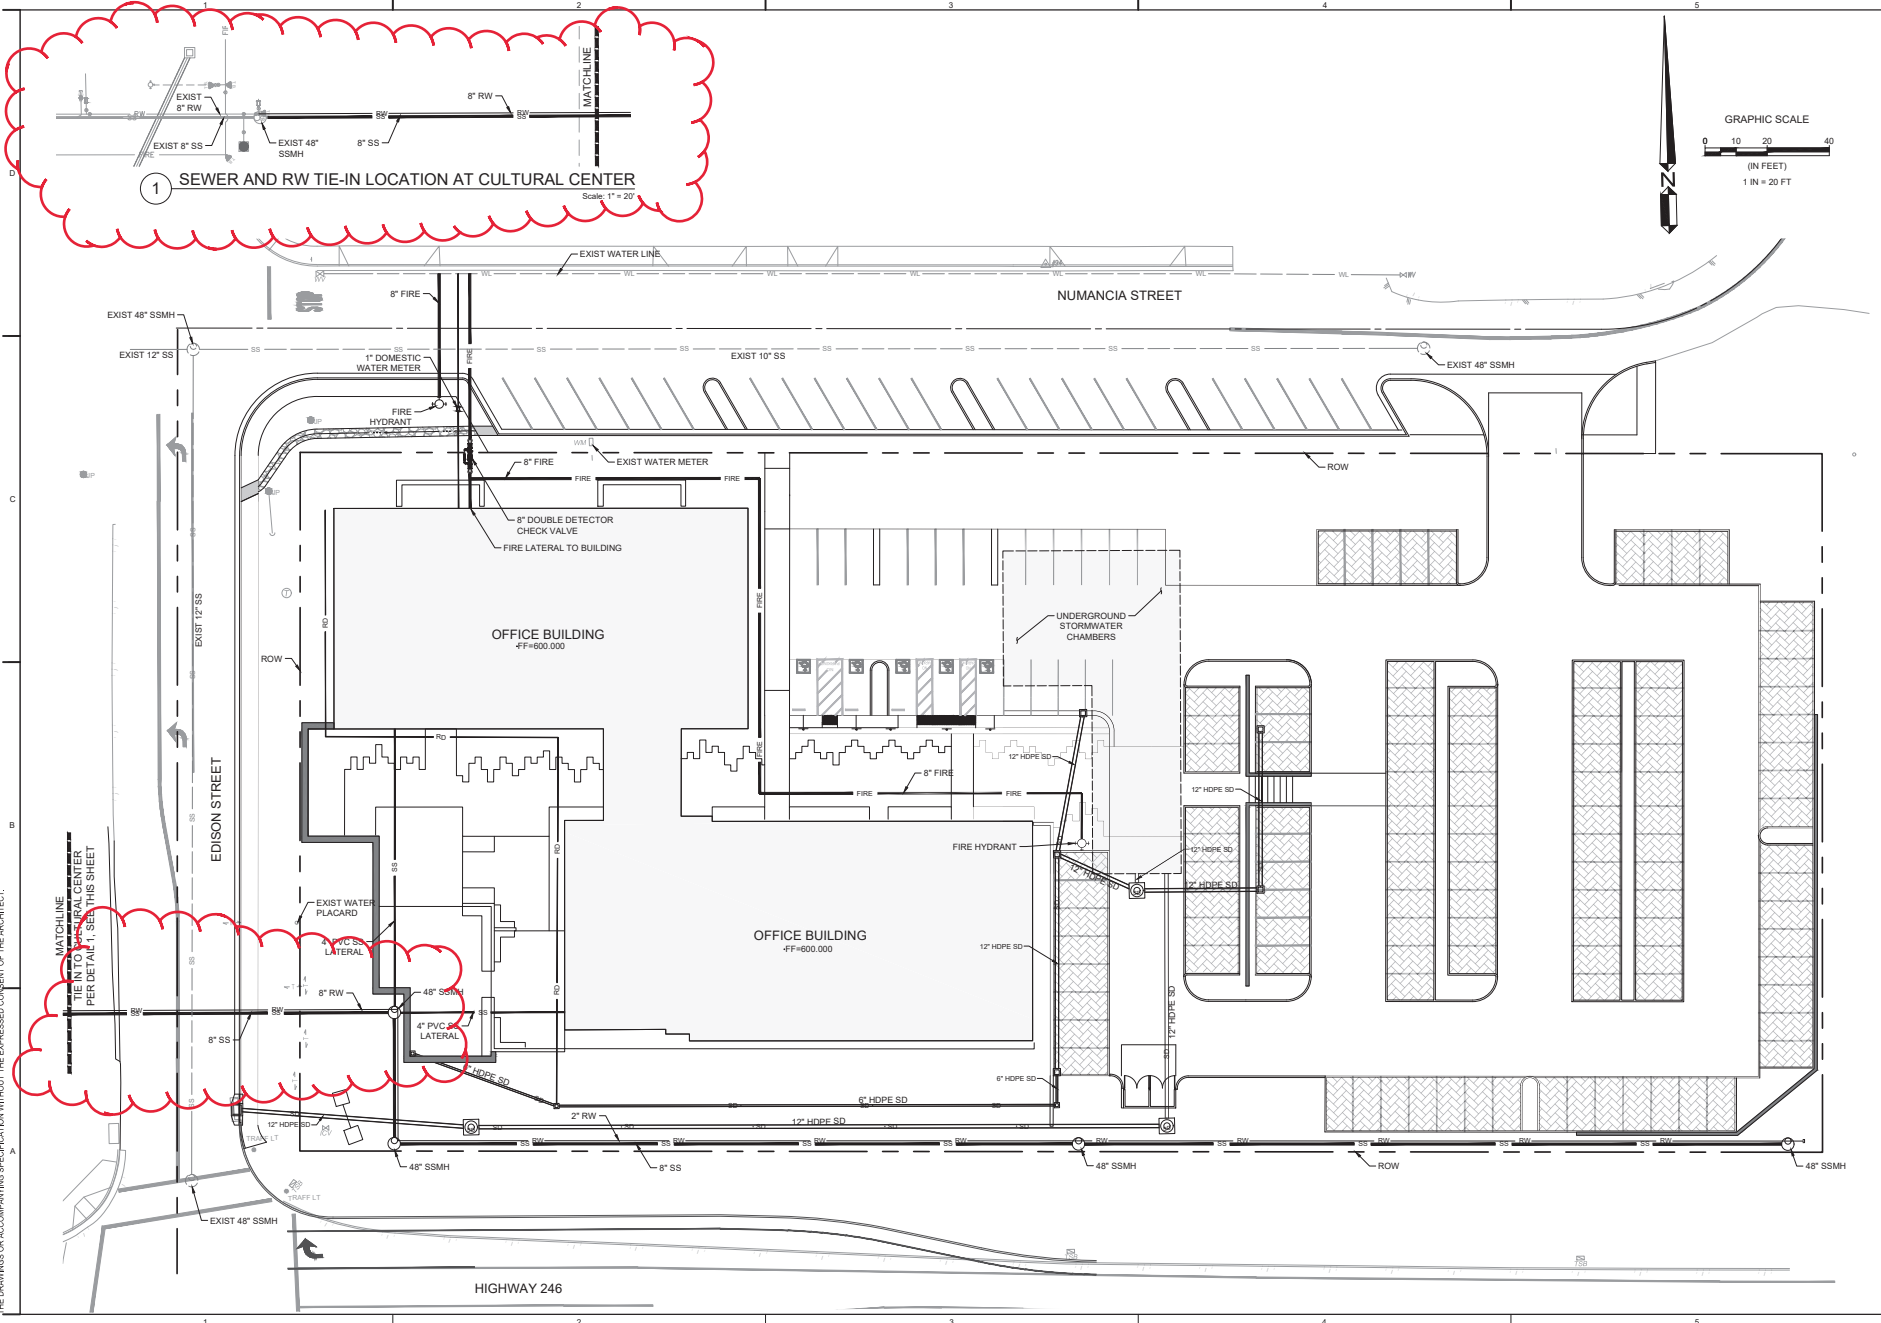

SY1 OFFICE BUILDING  
NUMANCIA STREET  
SANTA ANA, CA

PROJ. NO. 375-091

REV NO.	DATE	ISSUED	REASON

Sheet Title  
**PRELIMINARY UTILITY PLAN**

Sheet No.  
**C-2.0**