



F:\proj\2004\040525\040525_03\3 Project Design\Civil\Construction Drawings\Exhibits\CED\0525-03E\003.dwg 6-23-16 10:40:09 AM Jordank

SANTA YNEZ WEST SEWER SYSTEM EXPANSION COST ESTIMATE SCHEMATIC LAYOUT DRAWING

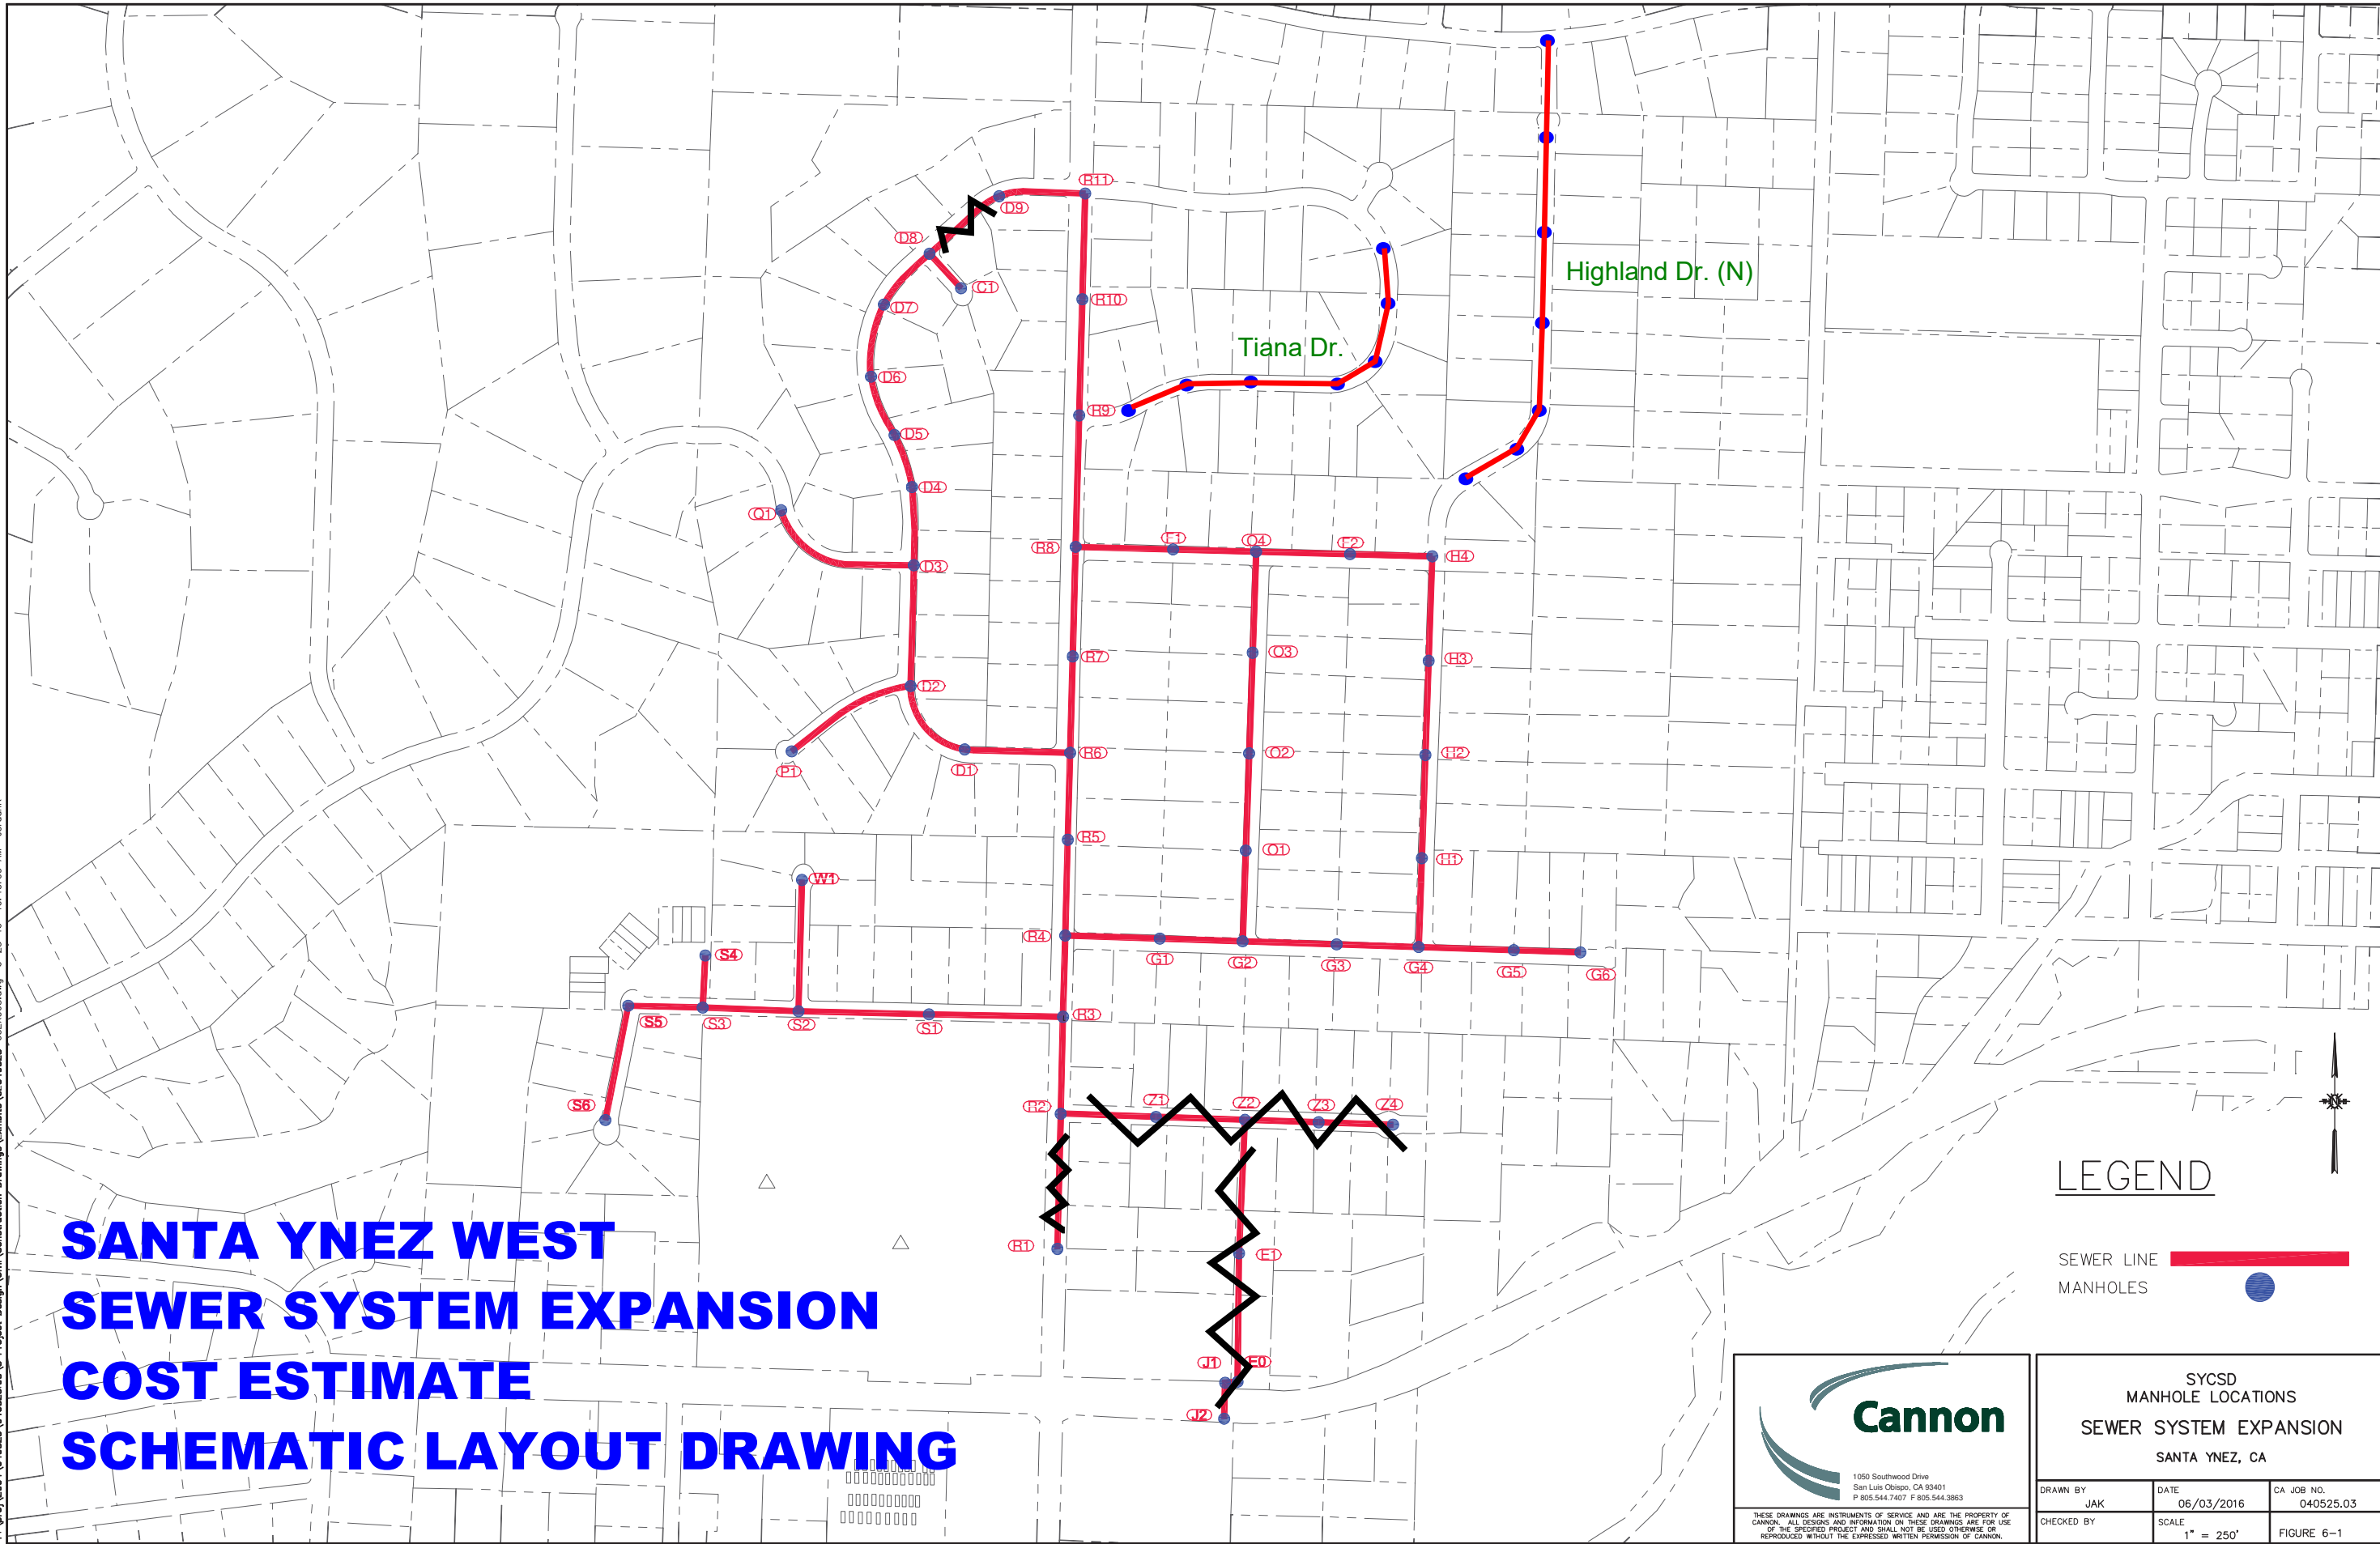

LEGEND

- SEWER LINE 
- MANHOLES 



1050 Southwood Drive
San Luis Obispo, CA 93401
P 805.544.7407 F 805.544.3863

THESE DRAWINGS ARE INSTRUMENTS OF SERVICE AND ARE THE PROPERTY OF CANNON. ALL DESIGNS AND INFORMATION ON THESE DRAWINGS ARE FOR USE OF THE SPECIFIED PROJECT AND SHALL NOT BE USED OTHERWISE OR REPRODUCED WITHOUT THE EXPRESSED WRITTEN PERMISSION OF CANNON.

SYCSD MANHOLE LOCATIONS SEWER SYSTEM EXPANSION SANTA YNEZ, CA		
DRAWN BY JAK	DATE 06/03/2016	CA JOB NO. 040525.03
CHECKED BY	SCALE 1" = 250'	FIGURE 6-1

Revised: 03-06-2023